

Plan of Subdivision of Part of  
the W1/2 of LS5, Sec22,  
Tp21, R10, W6M, KDYD


PLAN KAP 90749

Deposited in the Land Title Office of Kamloops, B.C.  
this 5 day of MAY, 2009


A. BRACE  
Registrar

LB383496

Scale 1:1250 BCGS 82L074

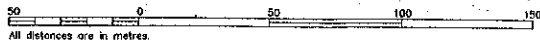

The intended size of this plan is 432mm in width by 560mm in height (C size)  
when plotted at a scale of 1:1250

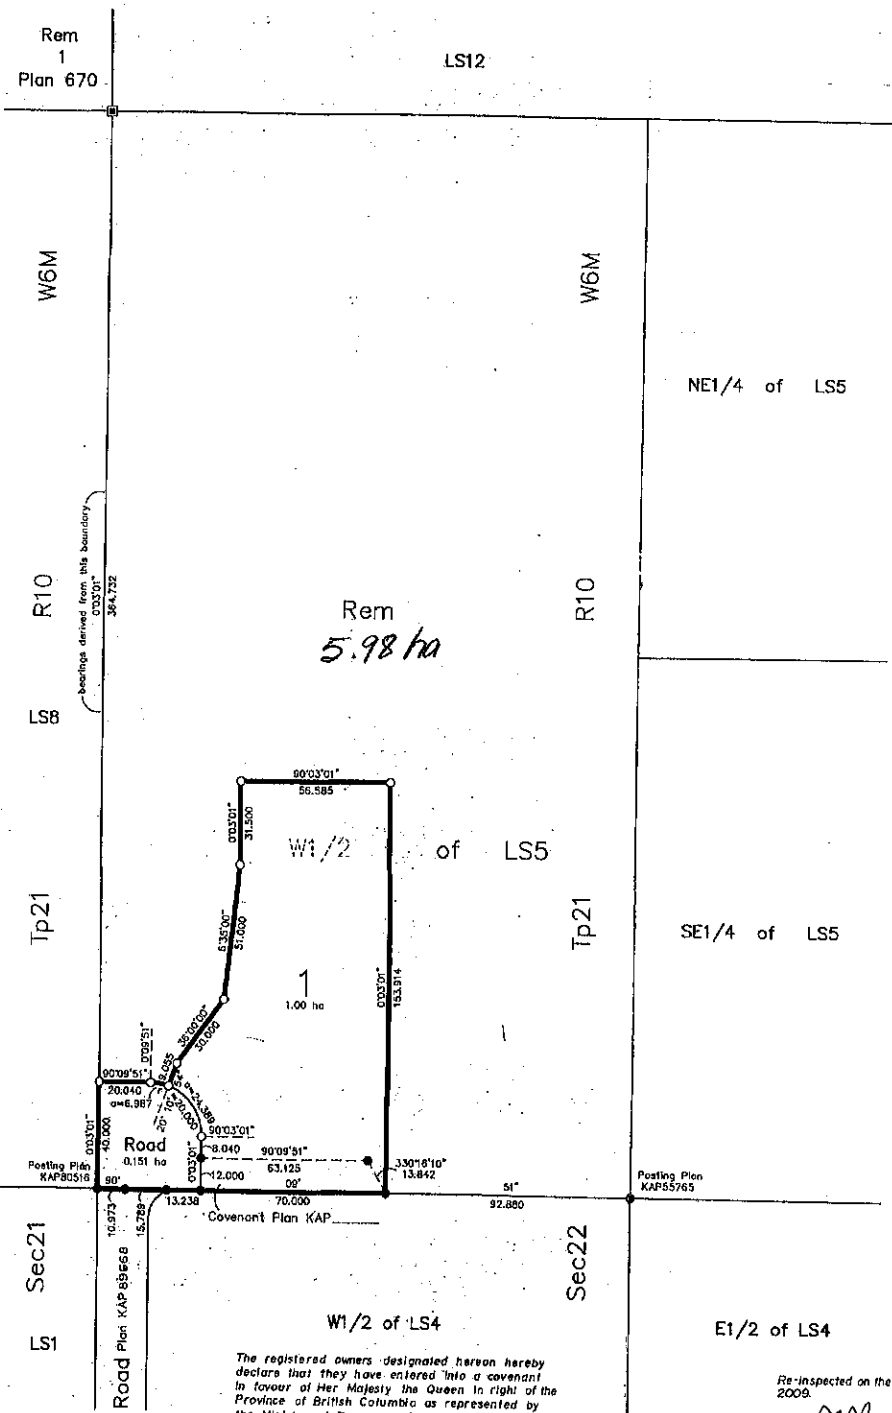

**LEGEND**  
Bearings are astronomic and are derived  
from Posting Plan KAP80516

- Standard Iron Post Found
- Standard Iron Post Placed
- Old Pattern Dominion Iron Post Found

**APPROVAL**  
Approved under the Land Title Act  
this ... day of ... 2009

Approving Officer for the Ministry of  
Transportation and Infrastructure

Owner:  
Emcoy Services Inc.

Authorized Signature: [Signature]  
(print name) FREEDARD

Authorized Signature: \_\_\_\_\_  
(print name) \_\_\_\_\_

Witness (as to both): [Signature]  
(print name) JACQUELINE S. HALL  
occupation ADM. ASST.  
address 1701 17th Street  
105-1121 McFarlane Way

Right of First Refusal:  
Interoute Construction Ltd.  
by its authorized signatories

Authorized Signature: \_\_\_\_\_  
(print name) JENN. P. VICKI

Authorized Signature: \_\_\_\_\_  
(print name) \_\_\_\_\_

Witness (as to both): [Signature]  
(print name) NORMAN W. WITT  
occupation Notary Public  
address 1811 17th Street  
Surfer, BC V5S 4G8  
(604) 576-9488

This plan lies within Columbia Shuswap  
Regional District.

I, J. C. Johnson, a British Columbia Land Surveyor,  
of the City of Salmon Arm, in British Columbia,  
certify that I was present at and personally super-  
intended the survey represented by this plan, and  
that the survey and plan are correct. The field survey  
was completed on the 3rd day of December, 2008. The  
plan was completed and checked, and the checklist  
filed under #95887, on the 3rd day of May, 2009.

Re-inspected on the 18th day of December,  
2009.

[Signature]  
Joseph Charles Johnson, BCLS

[Signature] BCLS  
BROWNE JOHNSON LAND SURVEYORS  
B.C. AND CANADA LANDS  
SALMON ARM, B.C. Ph. 250-832-9701  
File: 776-08 776-08.raw 4p

The registered owners designated herein hereby  
declare that they have entered into a covenant  
in favour of Her Majesty the Queen in right of the  
Province of British Columbia as represented by  
the Minister of Transportation and Infrastructure  
and the Columbia Shuswap Regional District under  
Section 219 of the Land Title Act.